



**GENERAL SERVICES ROOMS**  
SCALE:1/100

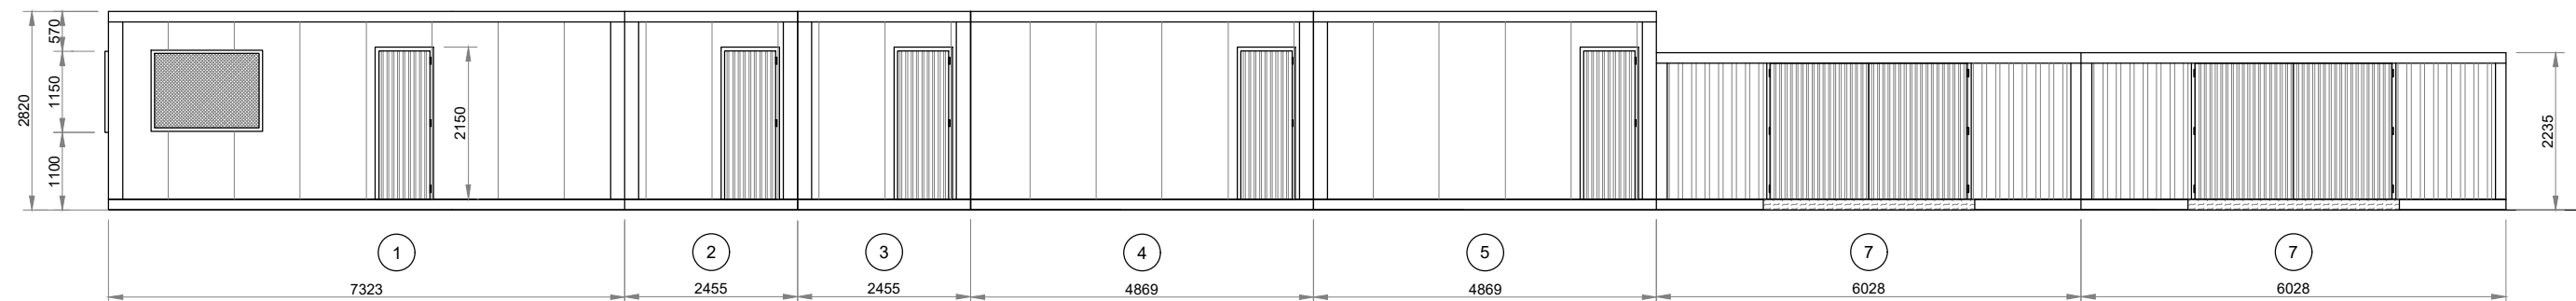

**FRONT VIEW**  
SCALE:1/100

| ITEM | DESCRIPTION                       | AREA (m <sup>2</sup> ) |
|------|-----------------------------------|------------------------|
| 1    | CONTROL OFFICE AND MEETING ROOM   | 43,81 m <sup>2</sup>   |
| 2    | LABORATORY                        | 14,6 m <sup>2</sup>    |
| 3    | DINNING ROOM                      | 14,6 m <sup>2</sup>    |
| 4    | MEN'S CHANGING ROOM AND TOILETS   | 29,21 m <sup>2</sup>   |
| 5    | WOMEN'S CHANGING ROOM AND TOILETS | 29,21 m <sup>2</sup>   |
| 6    | STORAGE ROOM                      | 29,21 m <sup>2</sup>   |
| 7    | WASTE STORAGE ROOM                | 2x16,88 m <sup>2</sup> |

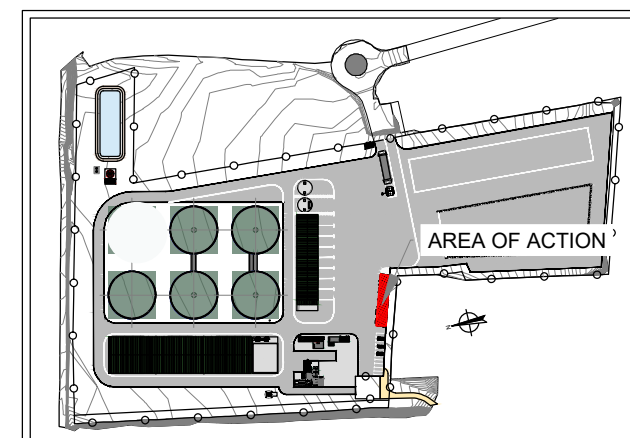

**KEY PLAN**  
SCALE:1/5.000

|                  |         |                                   |                               |                         |  |   |                     |
|------------------|---------|-----------------------------------|-------------------------------|-------------------------|--|---|---------------------|
| CONSULTING FIRM: | CLIENT: | AGENTS:                           | REVISIONS:                    | ORIGINAL SCALE:         | PROJECT TITLE:   | PLAN TITLE:                               | PLAN:               |
|                  |         | DRAWN BY: INERCO - BIOGAS RCR     | 00 RCR 27/03/25 FIRST EDITION | 0 1 2<br>Escala 1:100   | EPC OF ONE BIOMETHANE PLANT IN SARMATO, ITALY FOR VORN BIOENERGY | GENERAL SERVICES ROOMS                    | PLAN N° OC-DG-003.1 |
|                  |         | REVIEWED BY: INERCO - BIOGAS AMG  |                               | ORIGINAL FORMAT UNE A-3 |  |   | SHEET 1 OF 1        |
|                  |         | APPROVED BY: INERCO - BIOGAS JMTG |                               |                         |  | DIGITAL FILE: INB1-240071-OC-DG-003.1-R00 |                     |